



**Traffic Management Notes**

- 1) All temporary traffic management shall be in accordance with chapter 8 of the Traffic Signs Manual 2009.
- 2) All temporary traffic management shall be in accordance with the Traffic Signs Regulations and General Directions 2016
- 3) All temporary traffic management shall conform to the Safety at Street Works and Road Works, a code of Practice 2013.
- 4) All temporary traffic management signs should be located 450mm minimum from the kerb face.
- 5) All temporary traffic management sign locations are indicative and are subject to a on-site approval from the Engineer.


This drawing has been produced for the specific client and project identified below and is not intended for use by any other person or for any other purpose (c) Priority TM Ltd  
 This drawing is a representation of the traffic management systems, which must be installed by qualified personnel. Distances between signs may NOT be to scale for purposes of clarity.  
 On installations Taper Lengths, Safety Zones, Minimum Visibility to first sign & Minimum size of Signs & Cones will conform to Chp8 Guidelines for the speed of the road.

**KEY**

- Works /Excavation
- Safety zone
- 1m Road cones
- Welfare
- Traffic Head
- Aspect of sign view
- Pedestrian barrier
- Pedestrian walkway
- Stop and Go sign
- Road runner barrier
- No Parking cones

UNIT 6  
 TEMPLE WOOD ESTATE  
 STOCK ROAD  
 WEST HANNINGFIELD  
 CM2 8LP  
 www.prioritytm.co.uk

Phone: 020 8432 8732  
 Fax: 020 8305 9189  
 24hr: 07973 659490  
 email:  
 Drawings@prioritytm.co.uk

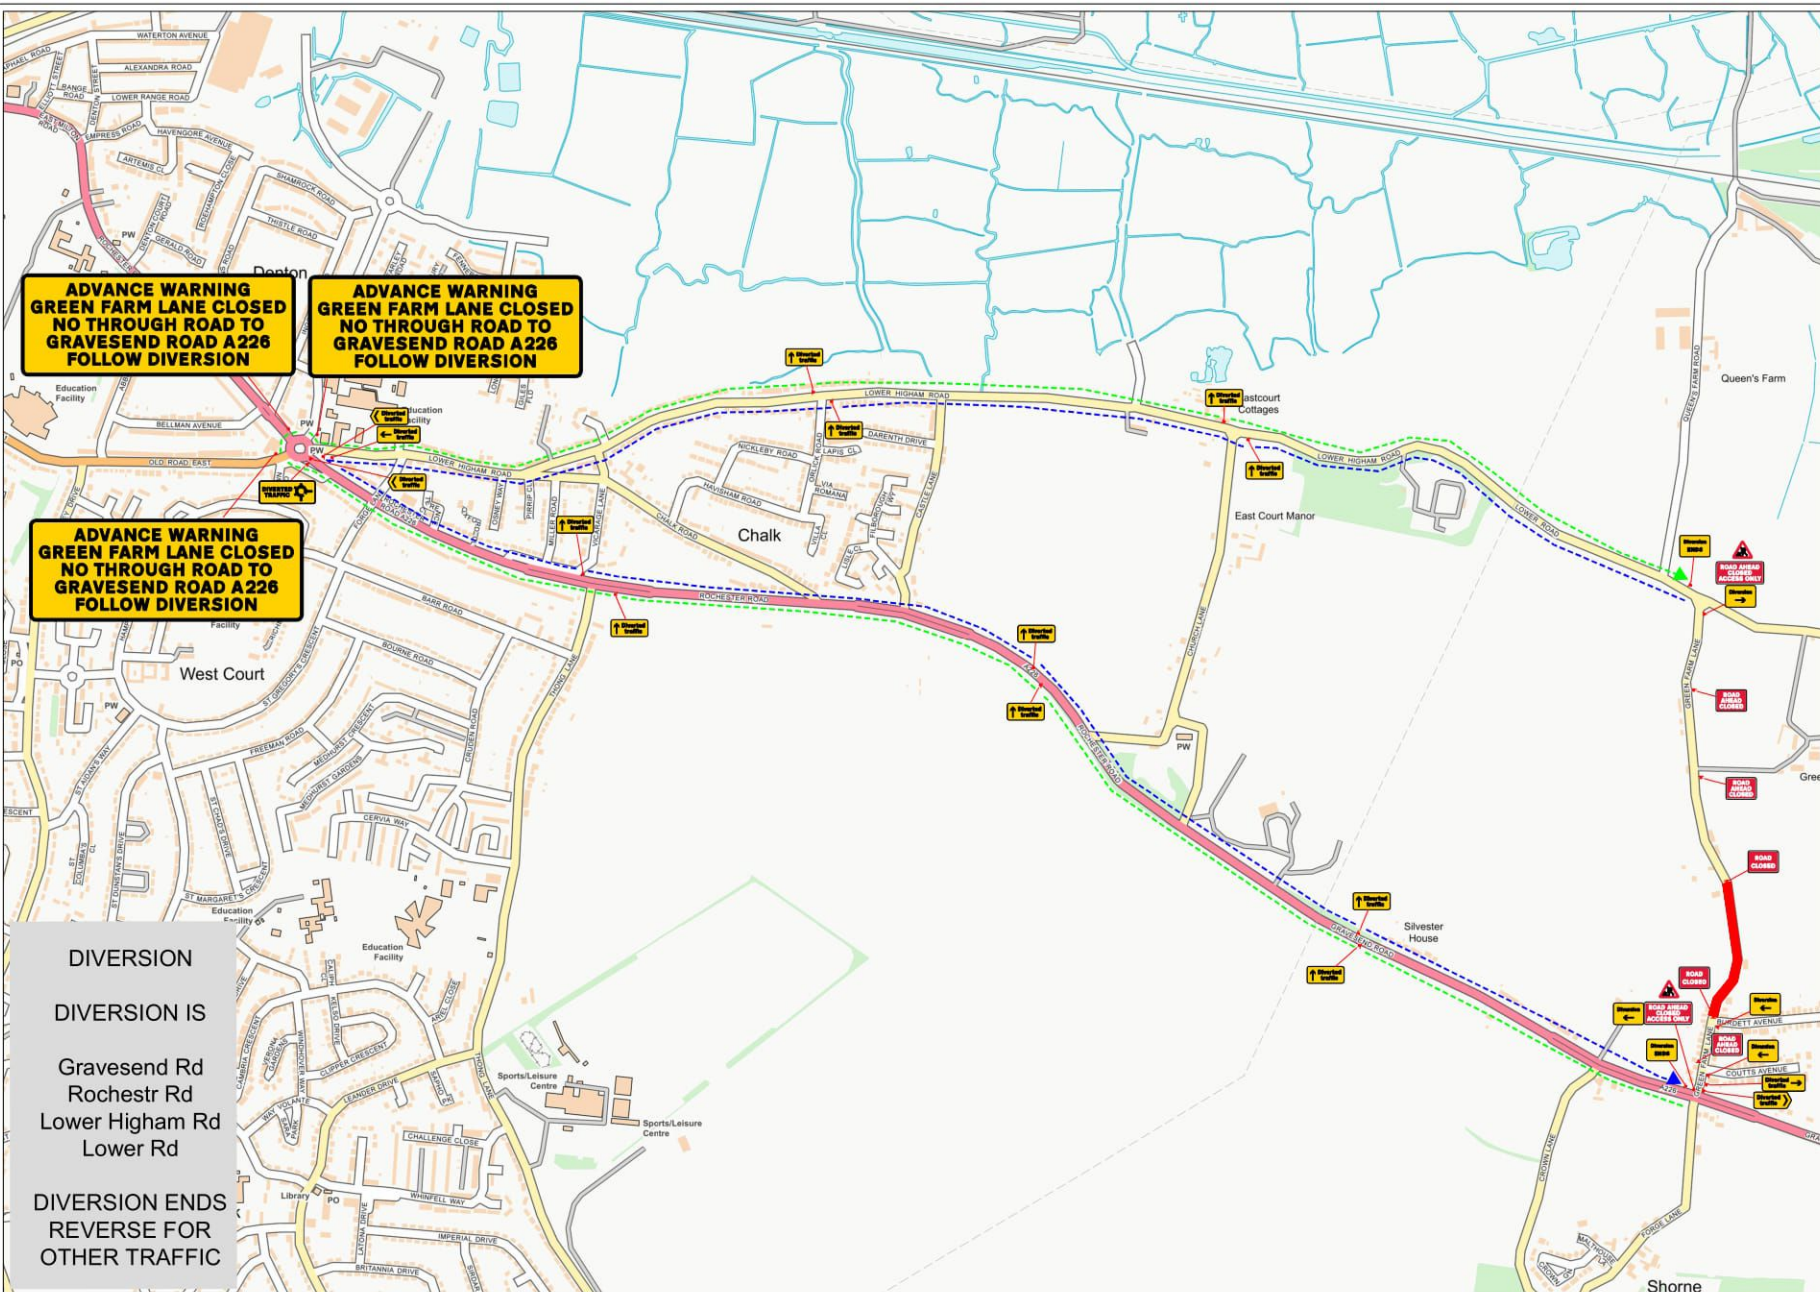

**ADVANCE WARNING  
 GREEN FARM LANE CLOSED  
 NO THROUGH ROAD TO  
 GRAVESEND ROAD A226  
 FOLLOW DIVERSION**

**ADVANCE WARNING  
 GREEN FARM LANE CLOSED  
 NO THROUGH ROAD TO  
 GRAVESEND ROAD A226  
 FOLLOW DIVERSION**

**DIVERSION**  
 DIVERSION IS  
 Gravesend Rd  
 Rochestr Rd  
 Lower Higham Rd  
 Lower Rd  
 DIVERSION ENDS  
 REVERSE FOR  
 OTHER TRAFFIC

Customer:

Site Agent/Contact:

Site Address:

Speed of Road:

Drawing Number:

26770-D3



Laura Lindsay

SOE5276  
Green Farm Lane  
DA12 3HP



Scale @A3 1:250

Date Drawn: 23.07.20

Works Date: TBC

Drawn By: LC

Checked By: RC



**PRIORITY**  
TM Ltd  
Traffic Management  
020 8432 8732