

**DOCUMENTS
on DEPOSIT**

**Kent
County
Council**
kent.gov.uk



**These documents should remain
available for public inspection
until Monday 5 October 2020**

**THE KENT COUNTY COUNCIL
(VARIOUS ROADS, THE BOROUGH OF
GRAVESHAM)
(20MPH, 30MPH, 40MPH, 50MPH SPEED
LIMITS AND DERESTRICTED ROADS)
AMENDMENT NO.5 ORDER 2020**

Please return to:

**Schemes Planning and Delivery Manager
Kent County Council Highways, Transportation & Waste
Ashford Highway Depot
Javelin Way
Ashford
TN24 8AD**

THE KENT COUNTY COUNCIL
(VARIOUS ROADS, THE BOROUGH OF GRAVESHAM)
(20MPH, 30MPH, 40MPH, 50MPH SPEED LIMITS AND DERESTRICTED ROADS)
AMENDMENT NO.5 ORDER 2020

ROAD TRAFFIC REGULATION ACT 1984

THE KENT COUNTY COUNCIL, acting as Local Traffic Authority and in exercise of its powers under Sections 81, 82, 83 and 84 of the Road Traffic Regulation Act 1984 (hereinafter referred to as 'the Act') as amended, and of all other enabling powers and after consultation with the Chief Officer of Police in accordance with Part III of Schedule 9 to the Act, hereby make the following Order.

REVOCAATION, MODIFICATION AND AMENDMENTS

The "Kent County Council (Various Roads, The Borough of Gravesham) (20mph, 30mph, 40mph, 50mph Speed Limits and Derestricted Roads) Consolidation Order 2012" ("the Order of 2012") be amended as follows.

In Schedule 3 of the Order of 2012 the following entry as in the Table below shall be deleted from the Schedule.

Item No	Road Name	Parish	Description
175	PEAR TREE LANE	SHORNE	From its junction with Bowesden Lane eastwards for a distance of 500 metres.

In Schedule 3 of the Order of 2012 the following entry as in the Table below shall be added to the Schedule.

Item No	Road Name	Parish	Description
175	PEAR TREE LANE	SHORNE	From its junction with Bowesden Lane to its junction with Gravesend Road.

CITATION AND COMMENCEMENT

This Order may be cited as "The Kent County Council (Various Roads, The Borough of Gravesham) (20mph, 30mph, 40mph, 50mph Speed Limits and Derestricted Roads) Amendment No.5 Order 2020" ('this Order') and shall come into operation on the 24th day of August 2020.

GIVEN under the Common Seal of the Kent County Council

this day of 2020.

**THE COMMON SEAL OF THE
KENT COUNTY COUNCIL was
hereunto affixed in the
presence of:-**

Authorised Signatory

STATEMENT OF REASONS



**THE KENT COUNTY COUNCIL
(VARIOUS ROADS, THE BOROUGH OF GRAVESHAM)
(20MPH, 30MPH, 40MPH, 50MPH SPEED LIMITS AND DERESTRICTED ROADS)
AMENDMENT NO.5 ORDER 2020**

The Kent County Council as traffic authority hereby make the Order referred to above and as shown on the drawing accompanying this document to extend the 30MPH speed limit for the following reasons :-

- avoid the danger to persons or other traffic using the road or any other road or for preventing the likelihood of any such danger arising;
- for preserving or improving the amenities of the area through which the road runs.

Simon Jones
Director of Highways, Transportation and Waste

PUBLIC NOTICE

**Kent
County
Council**
kent.gov.uk



THE KENT COUNTY COUNCIL (VARIOUS ROADS, THE BOROUGH OF GRAVESHAM) (20MPH, 30MPH, 40MPH, 50MPH SPEED LIMITS AND DERESTRICTED ROADS) AMENDMENT NO.5 ORDER 2020

ROAD TRAFFIC REGULATION ACT 1984

Notice is hereby given that KENT COUNTY COUNCIL make the above named Order under sections under Sections 81, 82, 83 and 84 of the Road Traffic Regulation Act 1984, and of all other enabling powers, and after consultation with the Chief Officer of Police in accordance with Paragraph 20 of Schedule 9 to the Act:

The effect of which would be to reduce the national speed limit and extend the 30MPH speed limit on the following length of road in Shorne, Gravesham:-

Pear Tree Lane – To extend the current 30MPH speed limit to its junction with Gravesend Road.


The Order was made on 20 August 2020 and its provisions will come into effect on 24 August 2020.

A copy of the Order, statement of the Council's reasons for making the Order, a map indicating the location and the effect and a copy of any Orders which will be amended by the Order may be examined on Monday to Friday at The Kent County Council, Sessions House, Maidstone, ME14 1XQ; The Kent County Council, Highway, Transportation & Waste, Ashford Highway Depot, Henwood Industrial Estate, Unit 4 Javelin Way, Ashford, Kent TN24 8AD during normal office hours or viewed online at www.kent.gov.uk/highwaysconsultations

Anyone may, by application to the High Court within 6 weeks of the date of publication of this Notice, challenge the validity of the Orders or of any provision contained in them on the grounds that it is not within the powers conferred by the Road Traffic Regulation Act 1984, or any instrument made thereunder, or that there has been a failure to comply with any statutory requirement to the Orders.

Simon Jones

Director of Highways, Transportation & Waste

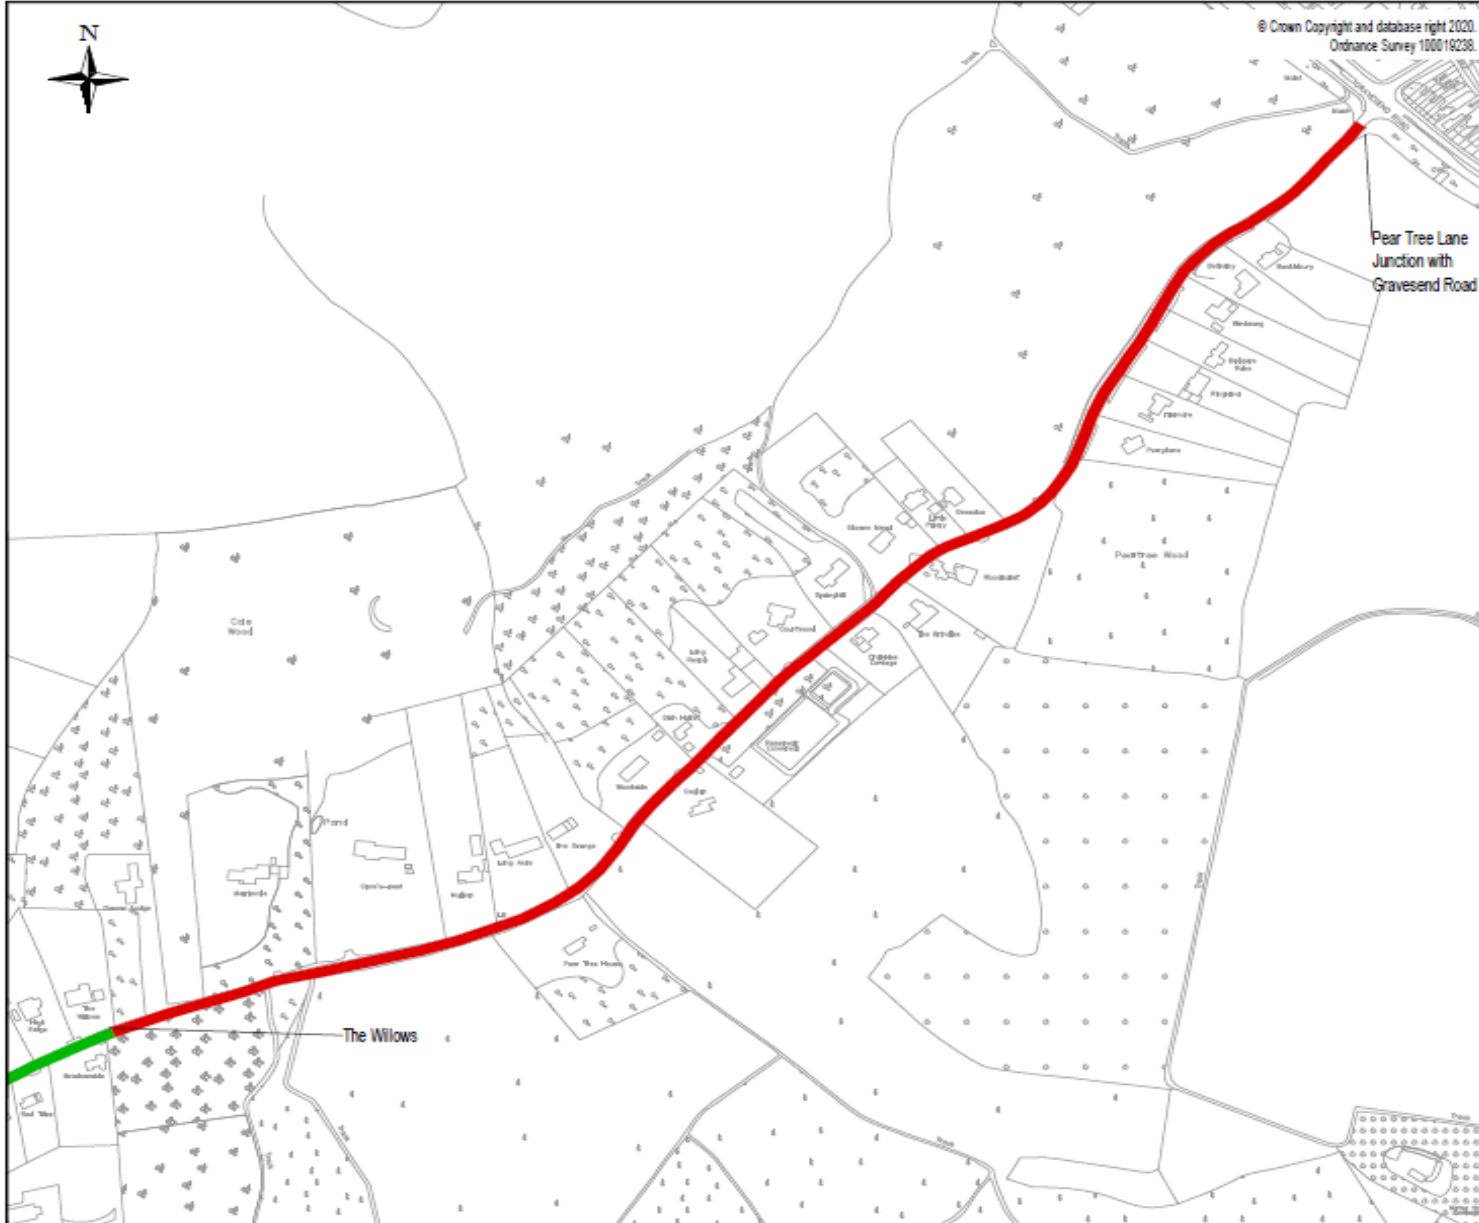

Notes

- Existing 30mph Speed Limit
- Proposed 30mph Speed Limit

0	02/03/2020	FIRST ISSUE	BW	CRK	EG
Rev	Revision Date	Purpose of revision	Drawn	Checked	App'd




Kent County Council
 Ashford Highway Depot
 Henwood Industrial Estate
 Ashford
 TN24 8AD
 Tel: 03000 418181

Project
Pear Tree Lane Shorne

Drawing title
Proposed Change To Speed Limit

Drawing status
FOR CONSULTATION

Scale
NTS at A3 Do not scale

Drawing number
TRO-2021-HIP-SHORNE-01 Rev 0

This drawing is not to be used in whole or part other than for the intended purpose and project as defined on this drawing. Refer to the contract for full terms and conditions.